

**01130-6-0**  
**Special Project constraints (TCP – Stage 7)**

For

City of Morro Bay  
**Water Reclamation Facility Project**  
**Lift Stations and Offsite Pipelines**

Located at  
**595 Harbor St, Morro Bay, CA 93442**

This Traffic Control Plan is approved for use and is subject to the requirements, dimensions, and details specified in Chapter 6 of the 2014 CA-MUTCD, Revision 6 or modifications as directed by the Morro Bay City Traffic Engineer.  
Approved on 03/31/2021



**Anvil Builders, Inc.**  
**1475 Donner Ave 2<sup>nd</sup> FL**  
**San Francisco, CA 94124**



**ABI Job #20024**

# 01130-6-0

## Special Project constraints (TCP – Stage 7)

Project: City of Morro Bay WRF Project  
ABI Job Number: 20024  
Rev / Date: 0 / February 22, 2021


---

### TABLE OF CONTENTS

1. Stage 7 TCP	_____	Page 3
----------------	-------	--------

# ANVIL BUILDERS

Notes:  
 Anvil Builders to Setup  
 Anvil Builders to Maintain  
 All Traffic Control will meet 2014 CA-MUTCD Standards

**NOTE:**  
 BUSINESS ACCESS SHALL BE MAINTAINED AT ALL TIMES THROUGHOUT WORK AREA





Plan Issues, Call:  
 805-250-8200  
 Not To Scale

**Date:** 02/19/2021 **Author:** Matt Miller 805-250-8220 **Project:** City of Moro Bay Water Reclamation Project  
**Stage:** 7 **Permit:** TBD **Contact:** Matthew S. Fitch  
**Page:** 1 **Start Date:** TBD **Hours:** 7AM-4PM  
**Duration:** TBD


**Comments:**

Main St  
 Lane Shift

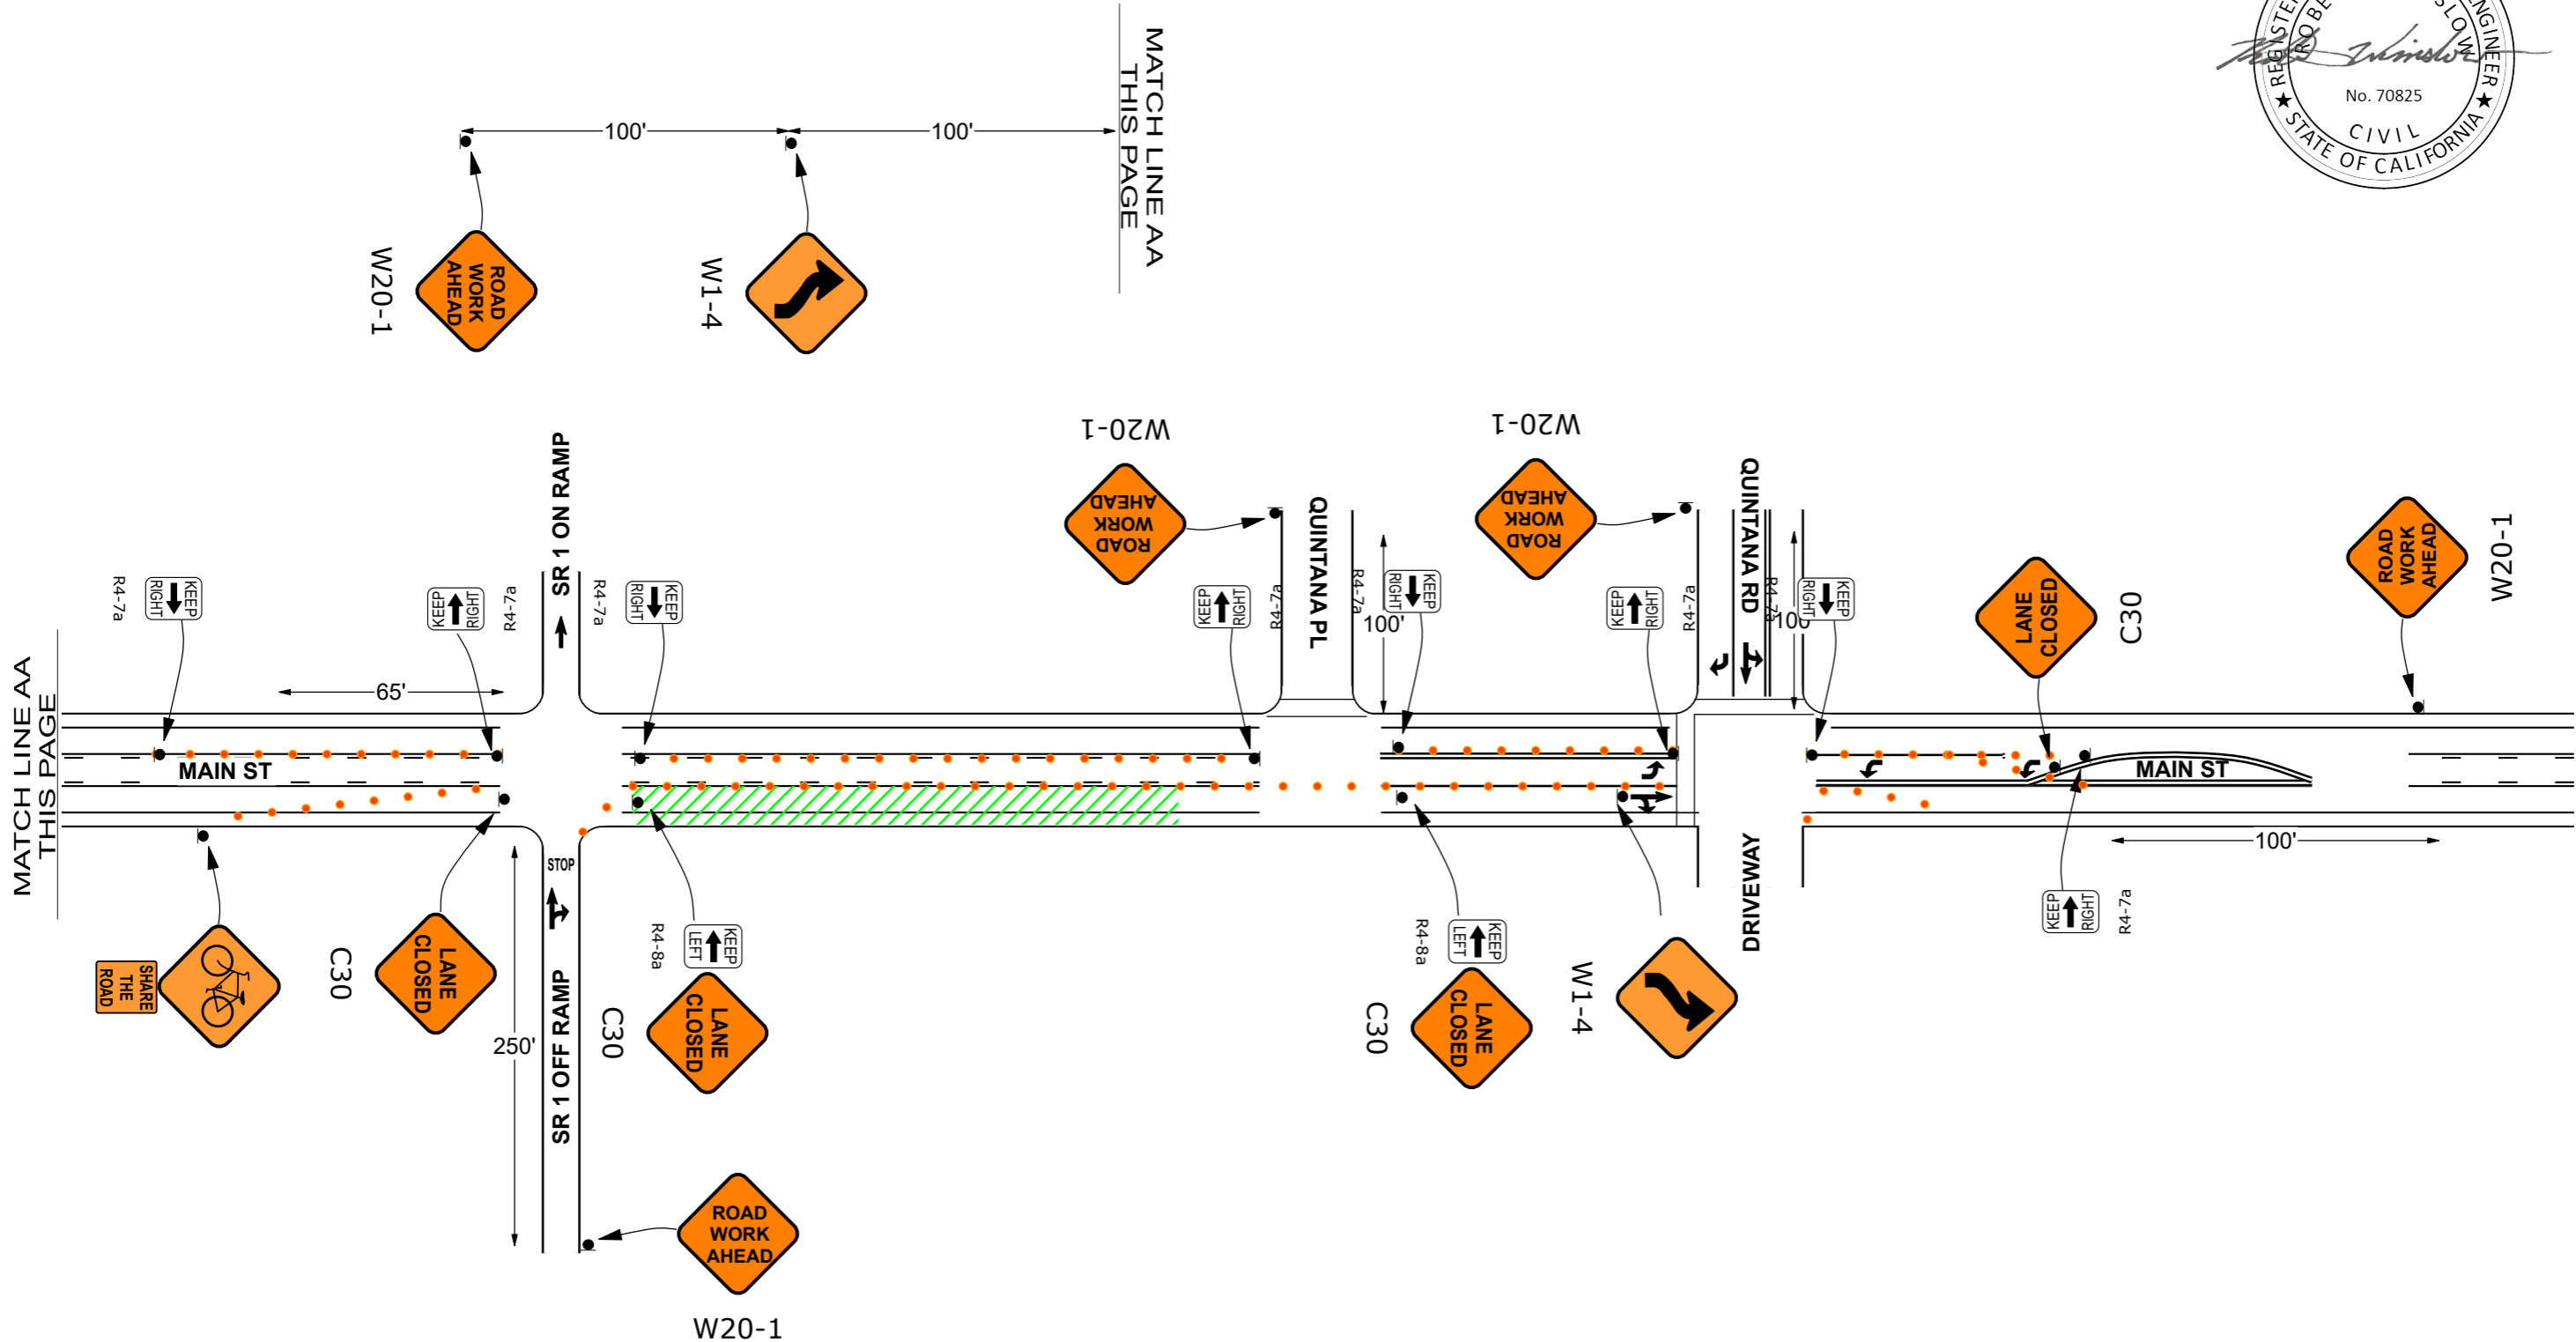

# ANVIL BUILDERS

Notes:  
 Anvil Builders to Setup  
 Anvil Builders to Maintain  
 All Traffic Control will meet 2014 CA-MUTCD Standards


<b>NOTE:</b>	
	BUSINESS ACCESS SHALL BE MAINTAINED AT ALL TIMES THROUGHOUT WORK AREA




Plan Issues, Call:  
805-250-8200


Not To Scale

<b>Date:</b> 02/19/2021 <b>Author:</b> Matt Miller 805-250-8220 <b>Project:</b> City of Moro Bay Water Reclamation Project <b>Stage:</b> 7 <b>Permit:</b> TBD <b>Contact:</b> Matthew S. Fitch <b>Page:</b> 2 <b>Start Date:</b> TBD <b>Hours:</b> 7AM-4PM <b>Duration:</b> TBD
<b>Comments:</b> Main St Lane Shift

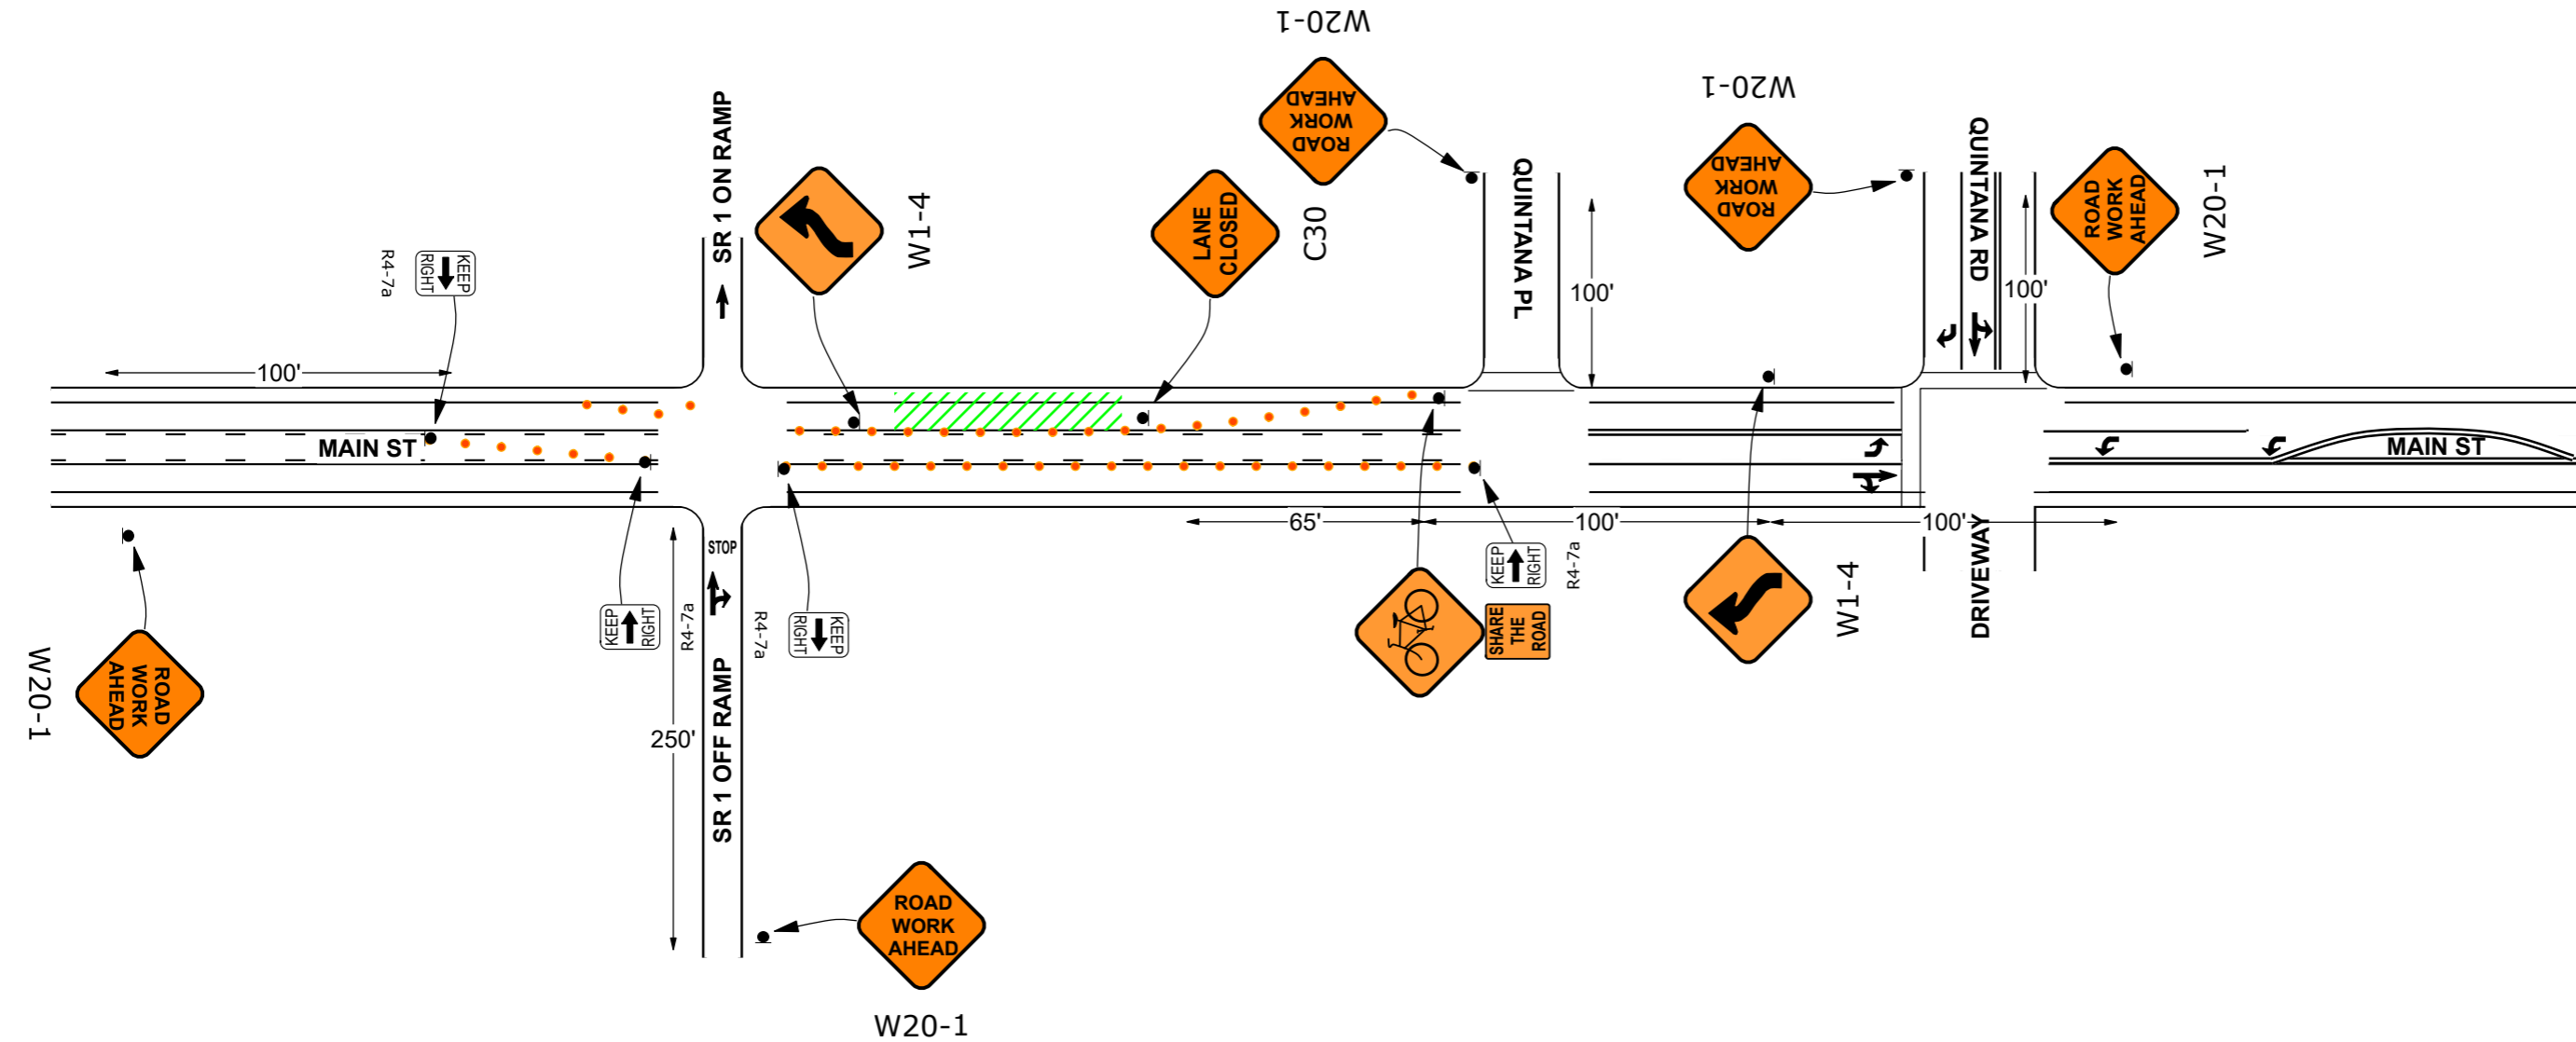

# ANVIL BUILDERS

Notes:  
 Anvil Builders to Setup  
 Anvil Builders to Maintain  
 All Traffic Control will meet 2014 CA-MUTCD Standards

<b>NOTE:</b>	
	BUSINESS ACCESS SHALL BE MAINTAINED AT ALL TIMES THROUGHOUT WORK AREA




Not To Scale

Plan Issues, Call:  
805-250-8200

<b>Date:</b> 02/19/2021 <b>Author:</b> Matt Miller 805-250-8220 <b>Project:</b> City of Moro Bay Water Reclamation Project <b>Stage:</b> 7 <b>Permit:</b> TBD <b>Contact:</b> Matthew S. Fitch <b>Page:</b> 3 <b>Start Date:</b> TBD <b>Hours:</b> 7AM-4PM <b>Duration:</b> TBD
<b>Comments:</b> Main St Lane Shift

