

ANVIL BUILDERS

Notes:
 Anvil Builders to Setup
 Anvil Builders to Maintain
 All Traffic Control will meet 2014 CA-MUTCD Standards




Plan Issues, Call:
 805-250-8200

Not To Scale

Date: 02/28/2021 Author: Matt Miller 805-250-8220 Project: City of Moro Bay Water Reclamation Project
 Stage: 1 Permit: TBD Contact: Matthew S. Fitch
 Page: 1 Start Date: TBD Hours: 7AM-4PM
 Duration: TBD

Comments:
 Atascadero Rd
 Lane Shift

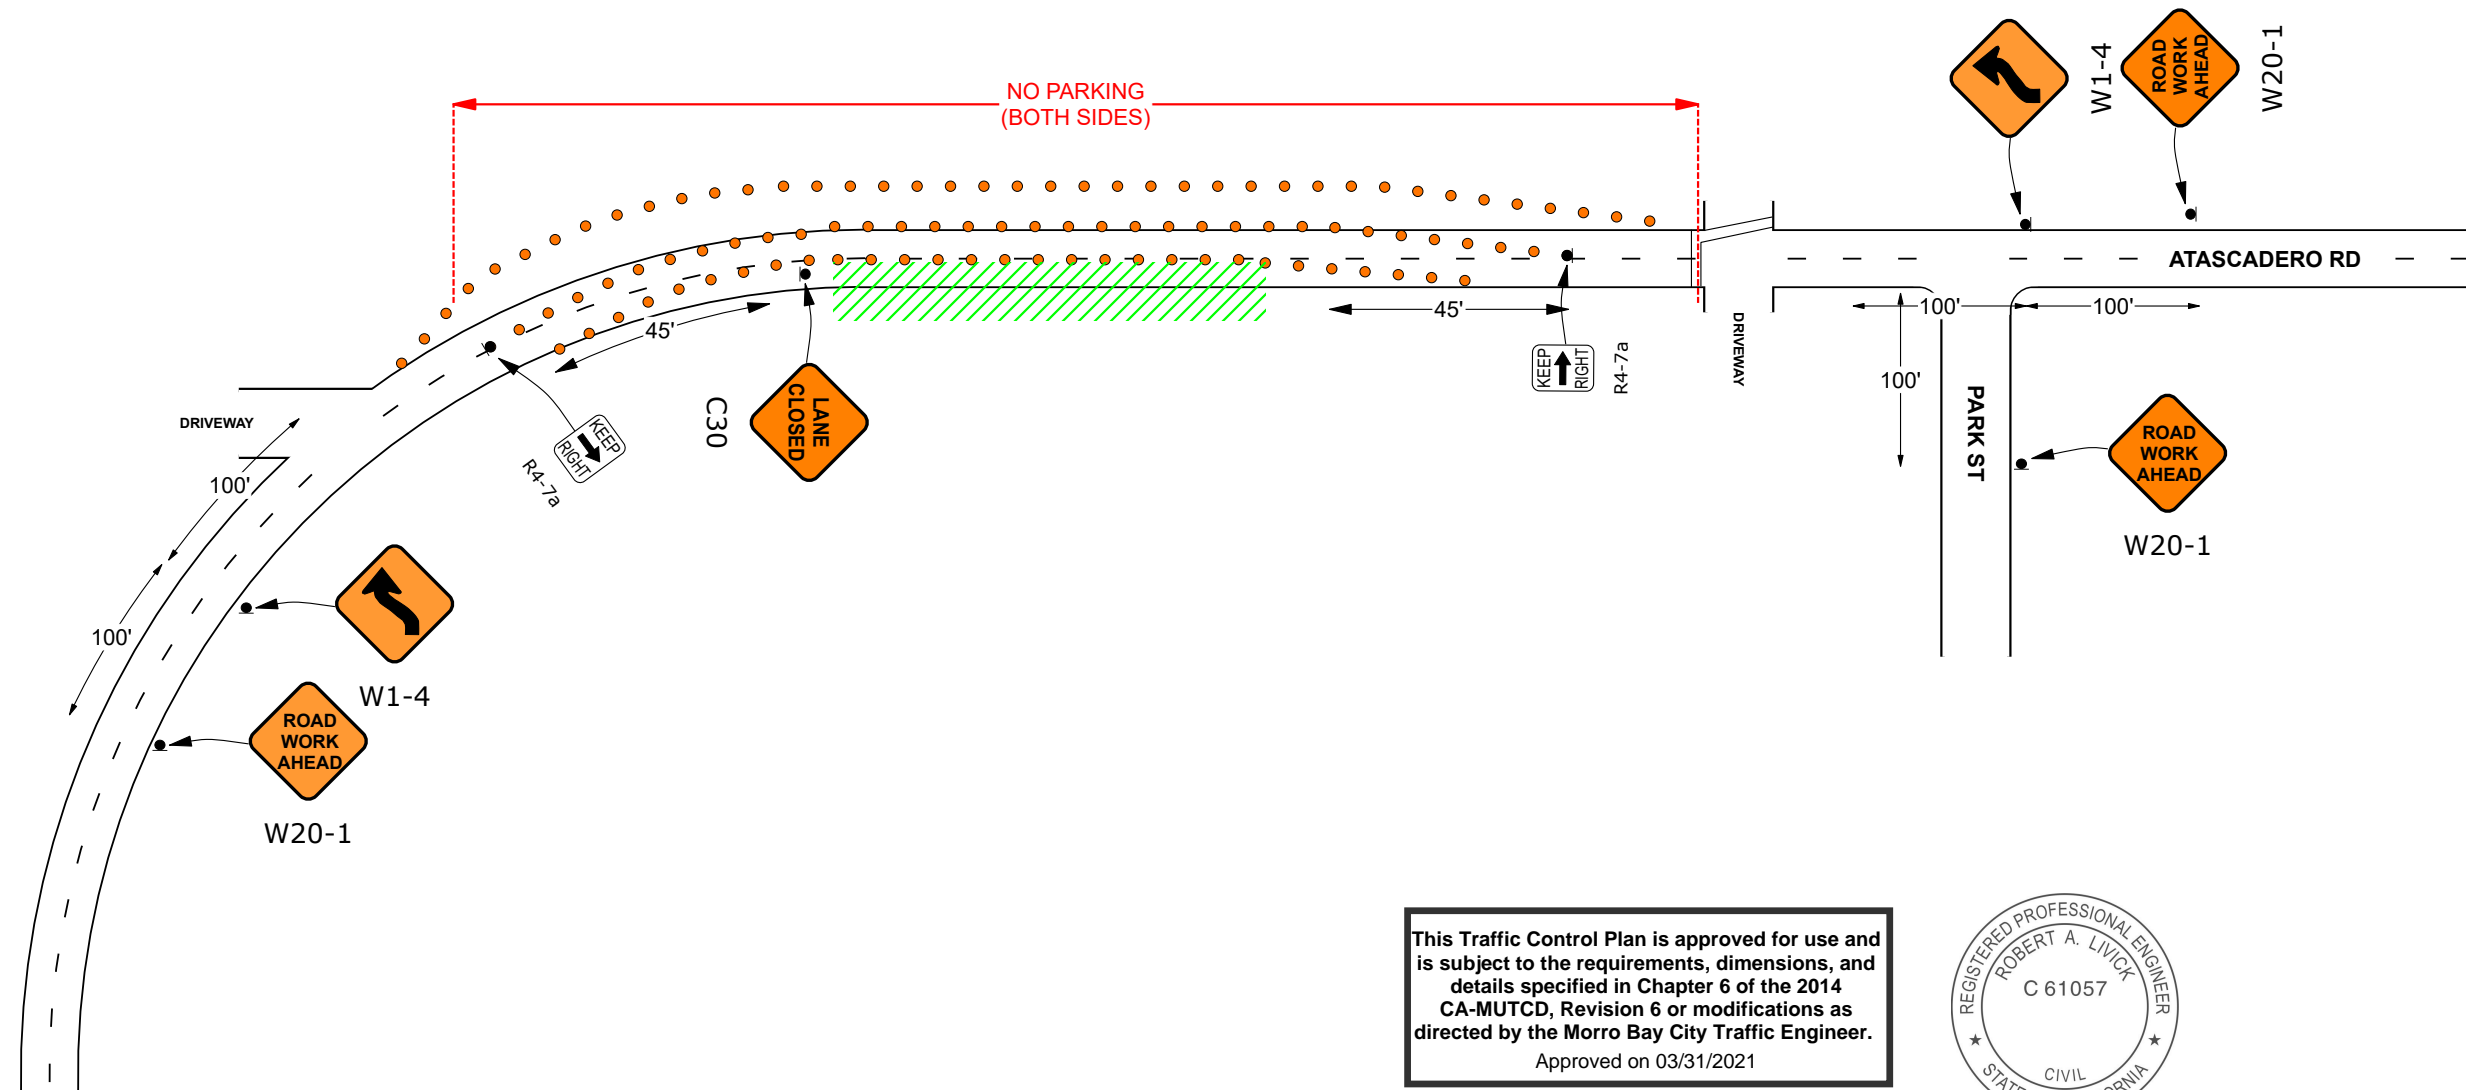

This Traffic Control Plan is approved for use and is subject to the requirements, dimensions, and details specified in Chapter 6 of the 2014 CA-MUTCD, Revision 6 or modifications as directed by the Morro Bay City Traffic Engineer.
 Approved on 03/31/2021



ANVIL BUILDERS

Notes:
 Anvil Builders to Setup
 Anvil Builders to Maintain
 All Traffic Control will meet 2014 CA-MUTCD Standards




Plan Issues, Call:
 805-250-8200

Not To Scale

Date: 02/28/2021 Author: Matt Miller 805-250-8220 Project: City of Moro Bay Water Reclamation Project
 Stage: 2 Permit: TBD Contact: Matthew S. Fitch
 Page: 1 Start Date: TBD Hours: 7AM-4PM
 Duration: TBD

Comments:
 Atascadero Rd
 Lane Shift

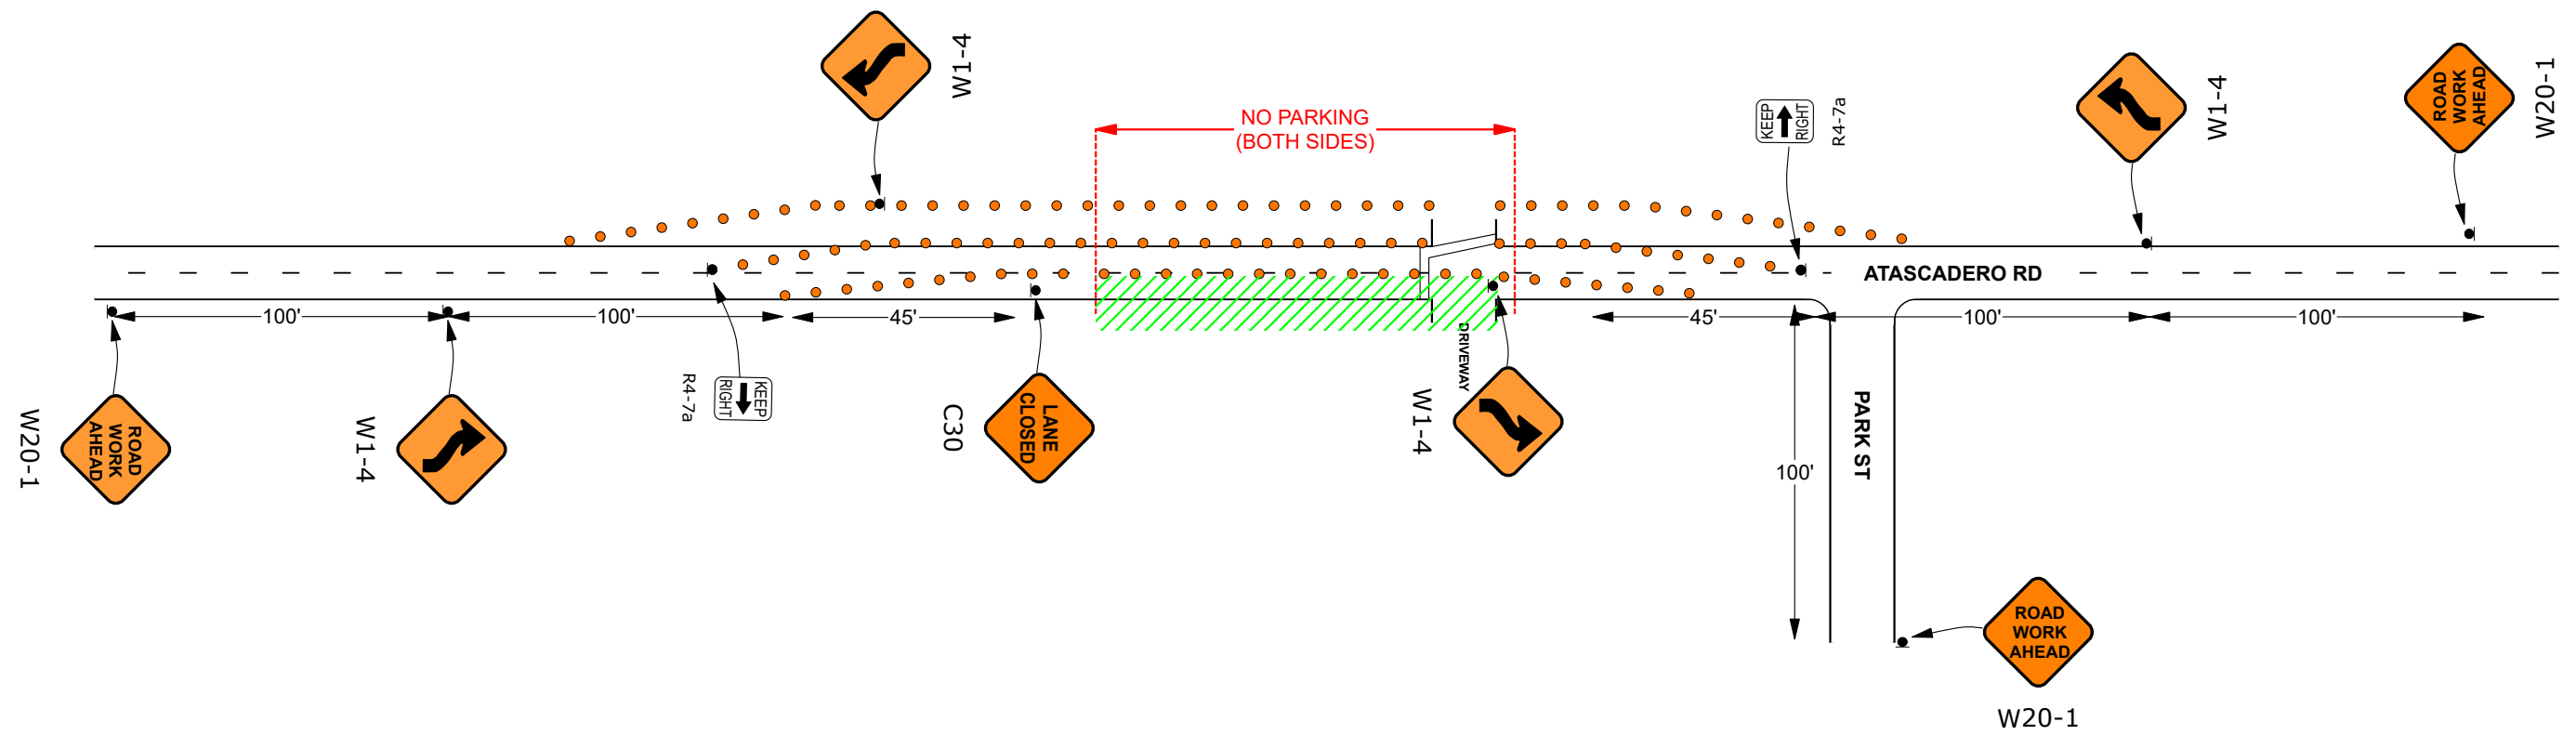



ANVIL BUILDERS

Notes:
 Anvil Builders to Setup
 Anvil Builders to Maintain
 All Traffic Control will meet 2014 CA-MUTCD Standards

Not To Scale

Date: 02/28/2021 Author: Matt Miller 805-250-8220 Project: City of Moro Bay Water Reclamation Project
 Stage: 3 Permit: TBD Contact: Matthew S. Fitch
 Page: 1 Start Date: TBD Hours: 7AM-4PM
 Duration: TBD

Comments:
 Atascadero Rd
 Lane Shift

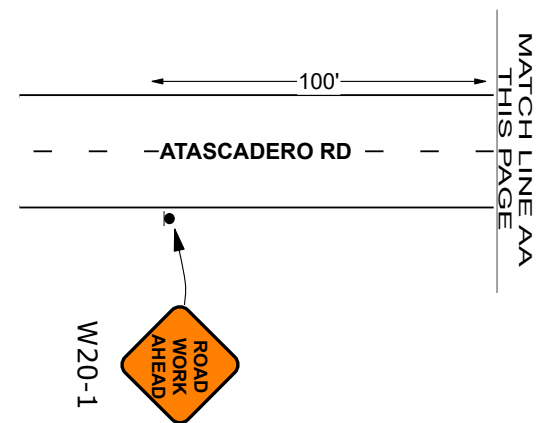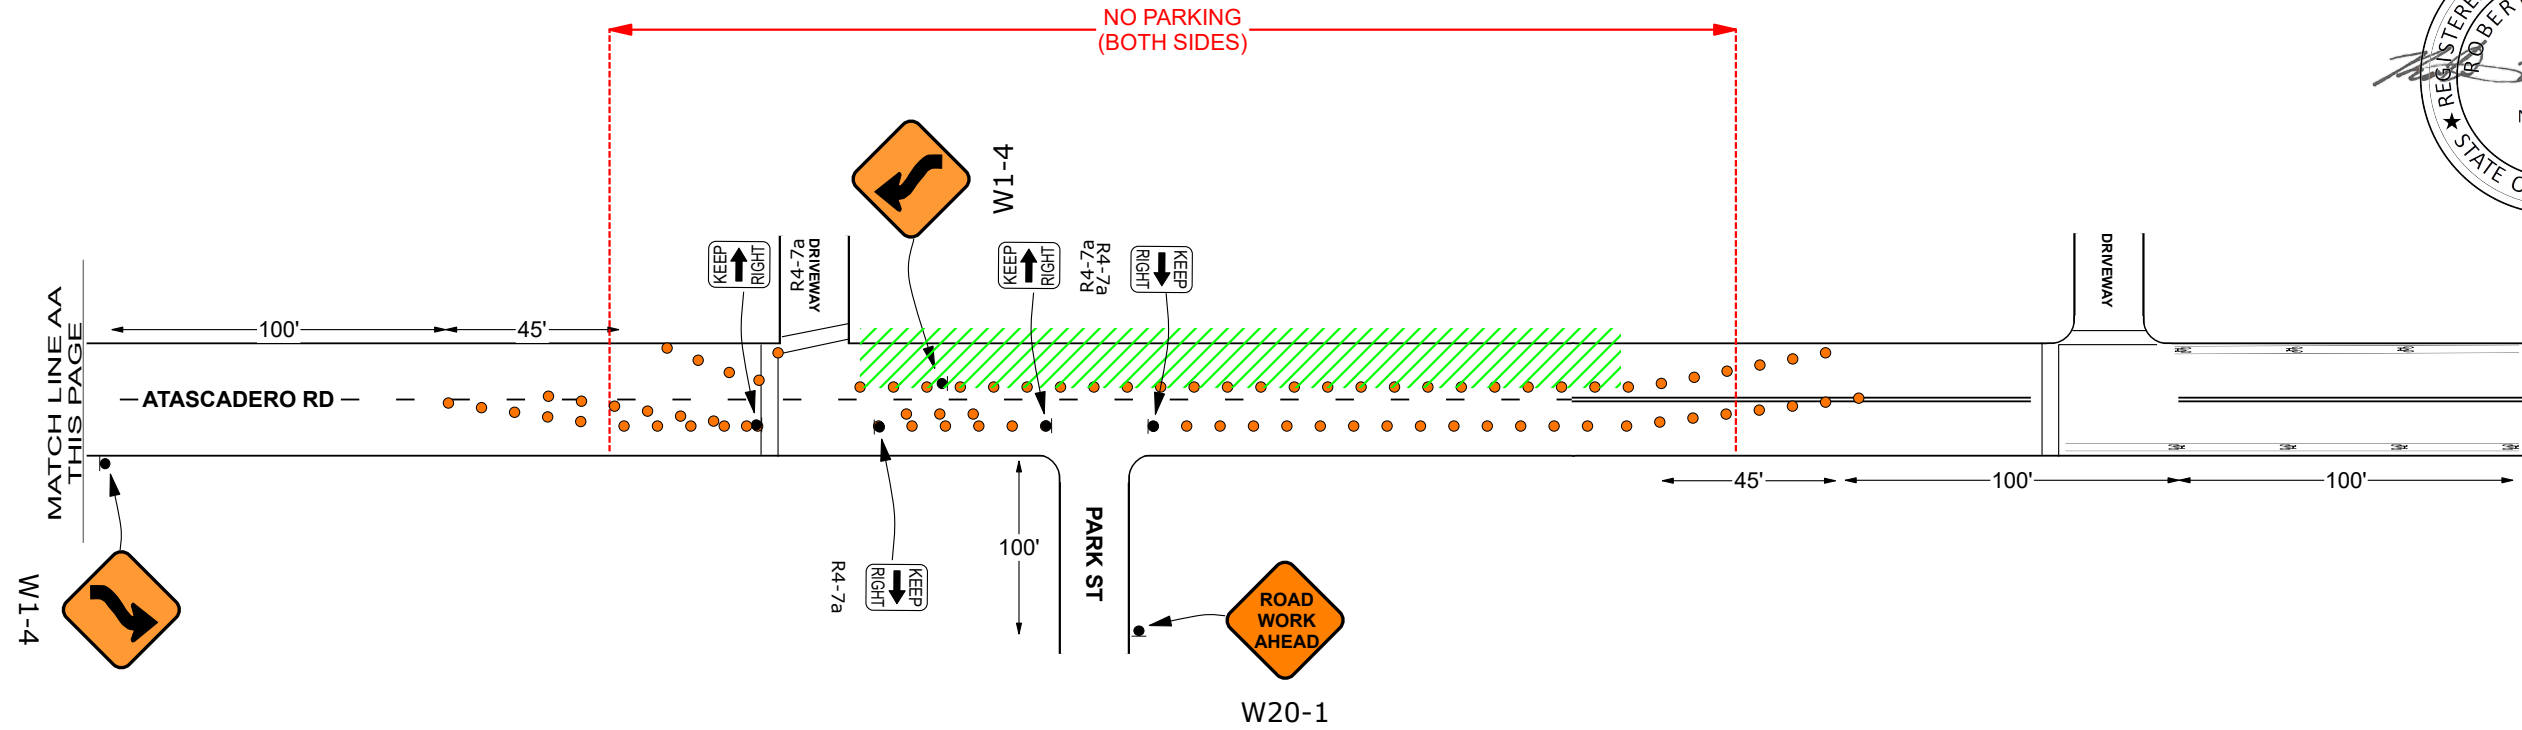

ANVIL BUILDERS

Notes:
 Anvil Builders to Setup
 Anvil Builders to Maintain
 All Traffic Control will meet 2014 CA-MUTCD Standards




Plan Issues, Call:
 805-250-8200

Not To Scale

Date: 02/28/2021 Author: Matt Miller 805-250-8220 Project: City of Moro Bay Water Reclamation Project
 Stage: 4 Permit: TBD Contact: Matthew S. Fitch
 Page: 1 Start Date: TBD Hours: 7AM-4PM
 Duration: TBD

Comments:
 Atascadero Rd
 Lane Shift

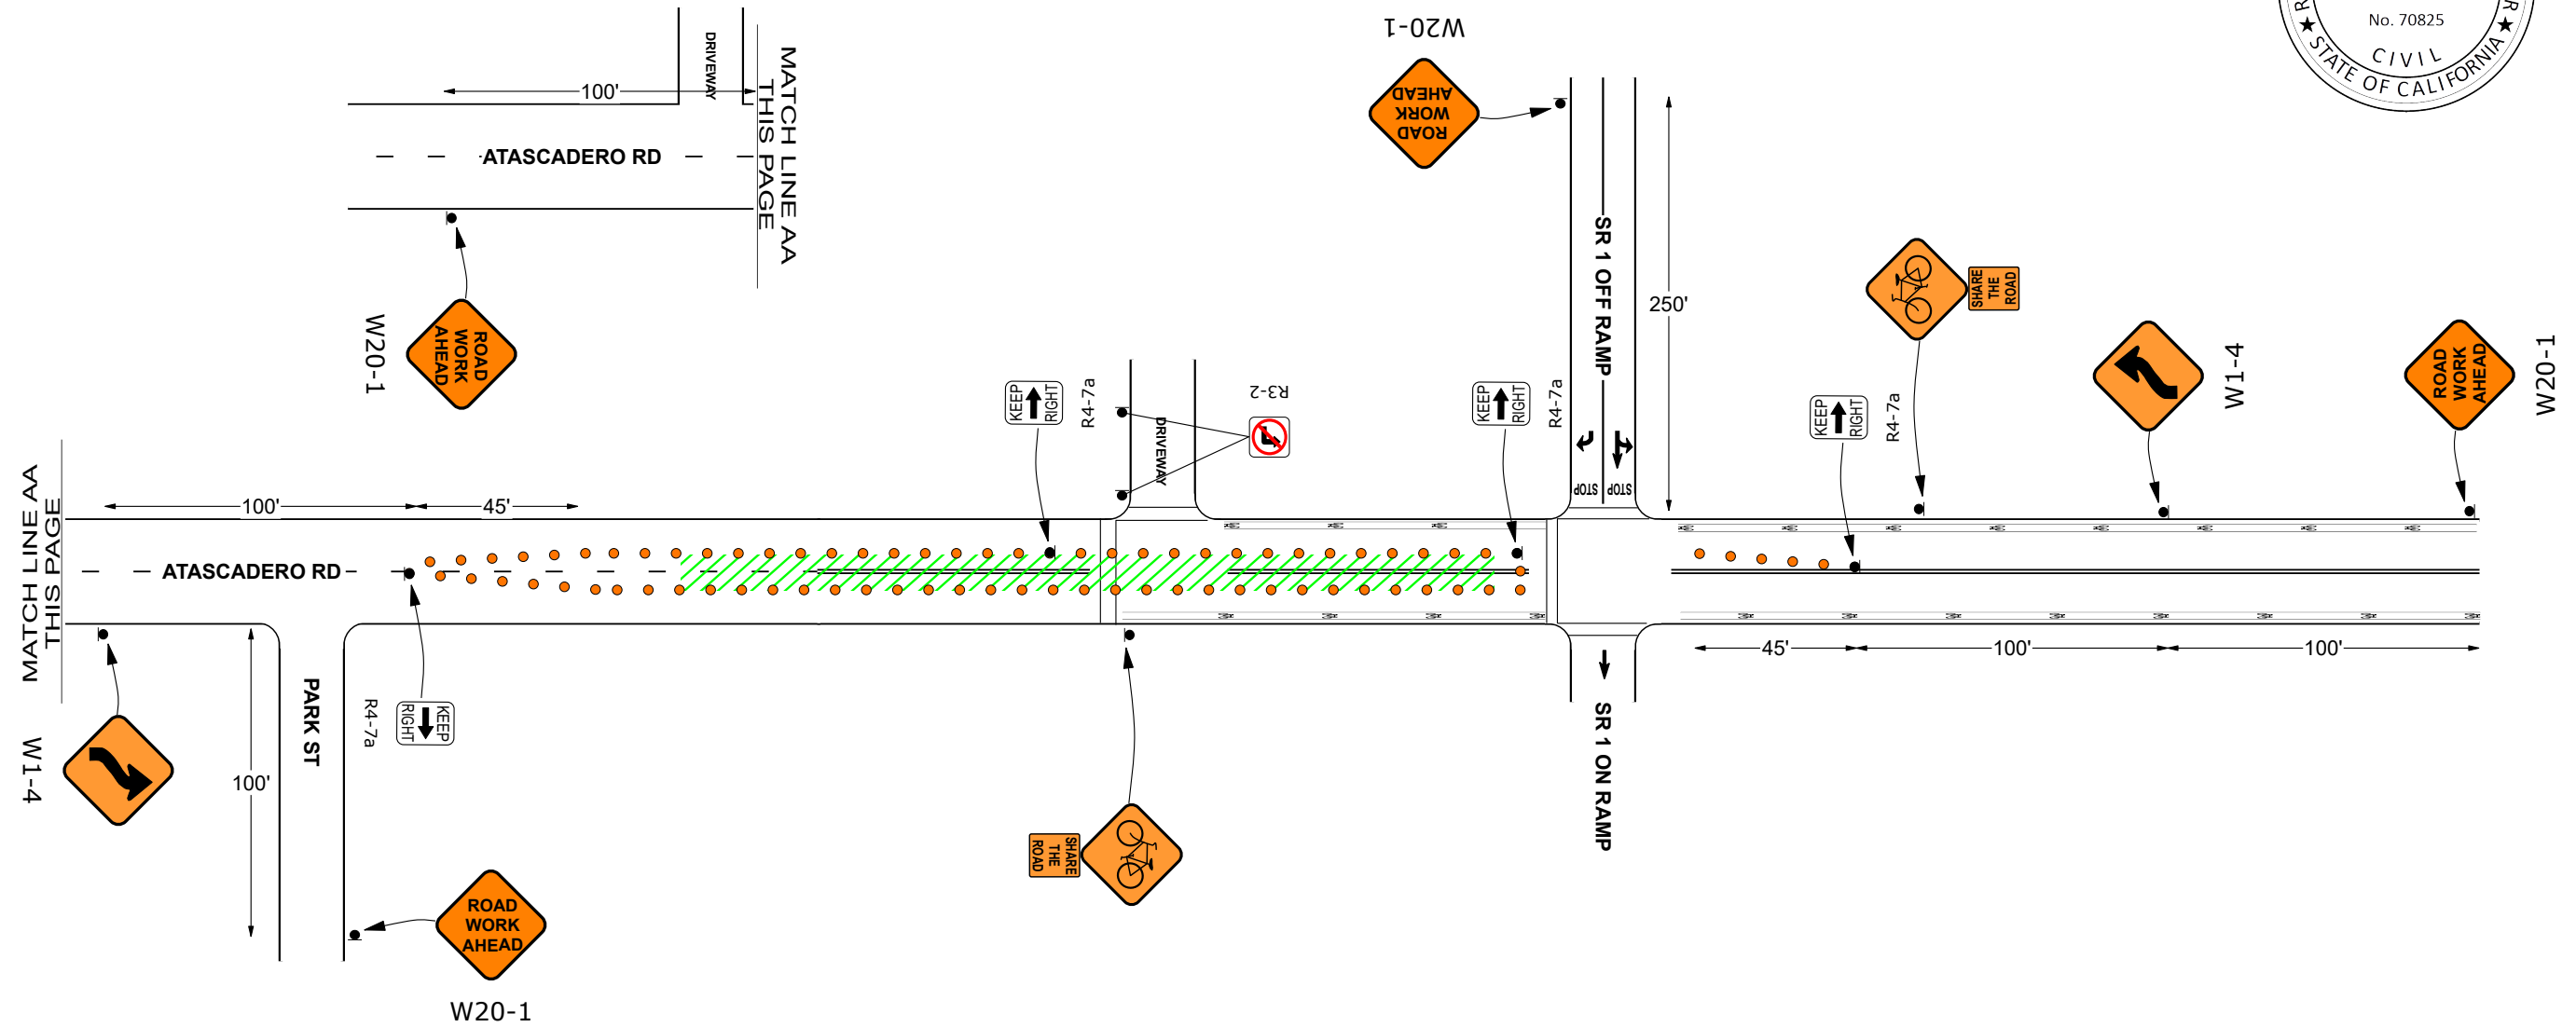

ANVIL BUILDERS


Notes:
 Anvil Builders to Setup
 Anvil Builders to Maintain
 All Traffic Control will meet 2014 CA-MUTCD Standards



Plan Issues, Call:
 805-250-8200

Date: 02/28/2021 Author: Matt Miller 805-250-8220 Project: City of Moro Bay Water Reclamation Project
 Stage: 5 Permit: TBD Contact: Matthew S. Fitch
 Page: 1 Start Date: TBD Hours: 7AM-4PM
 Duration: TBD

Comments:
 Atascadero Rd
 Lane Shift

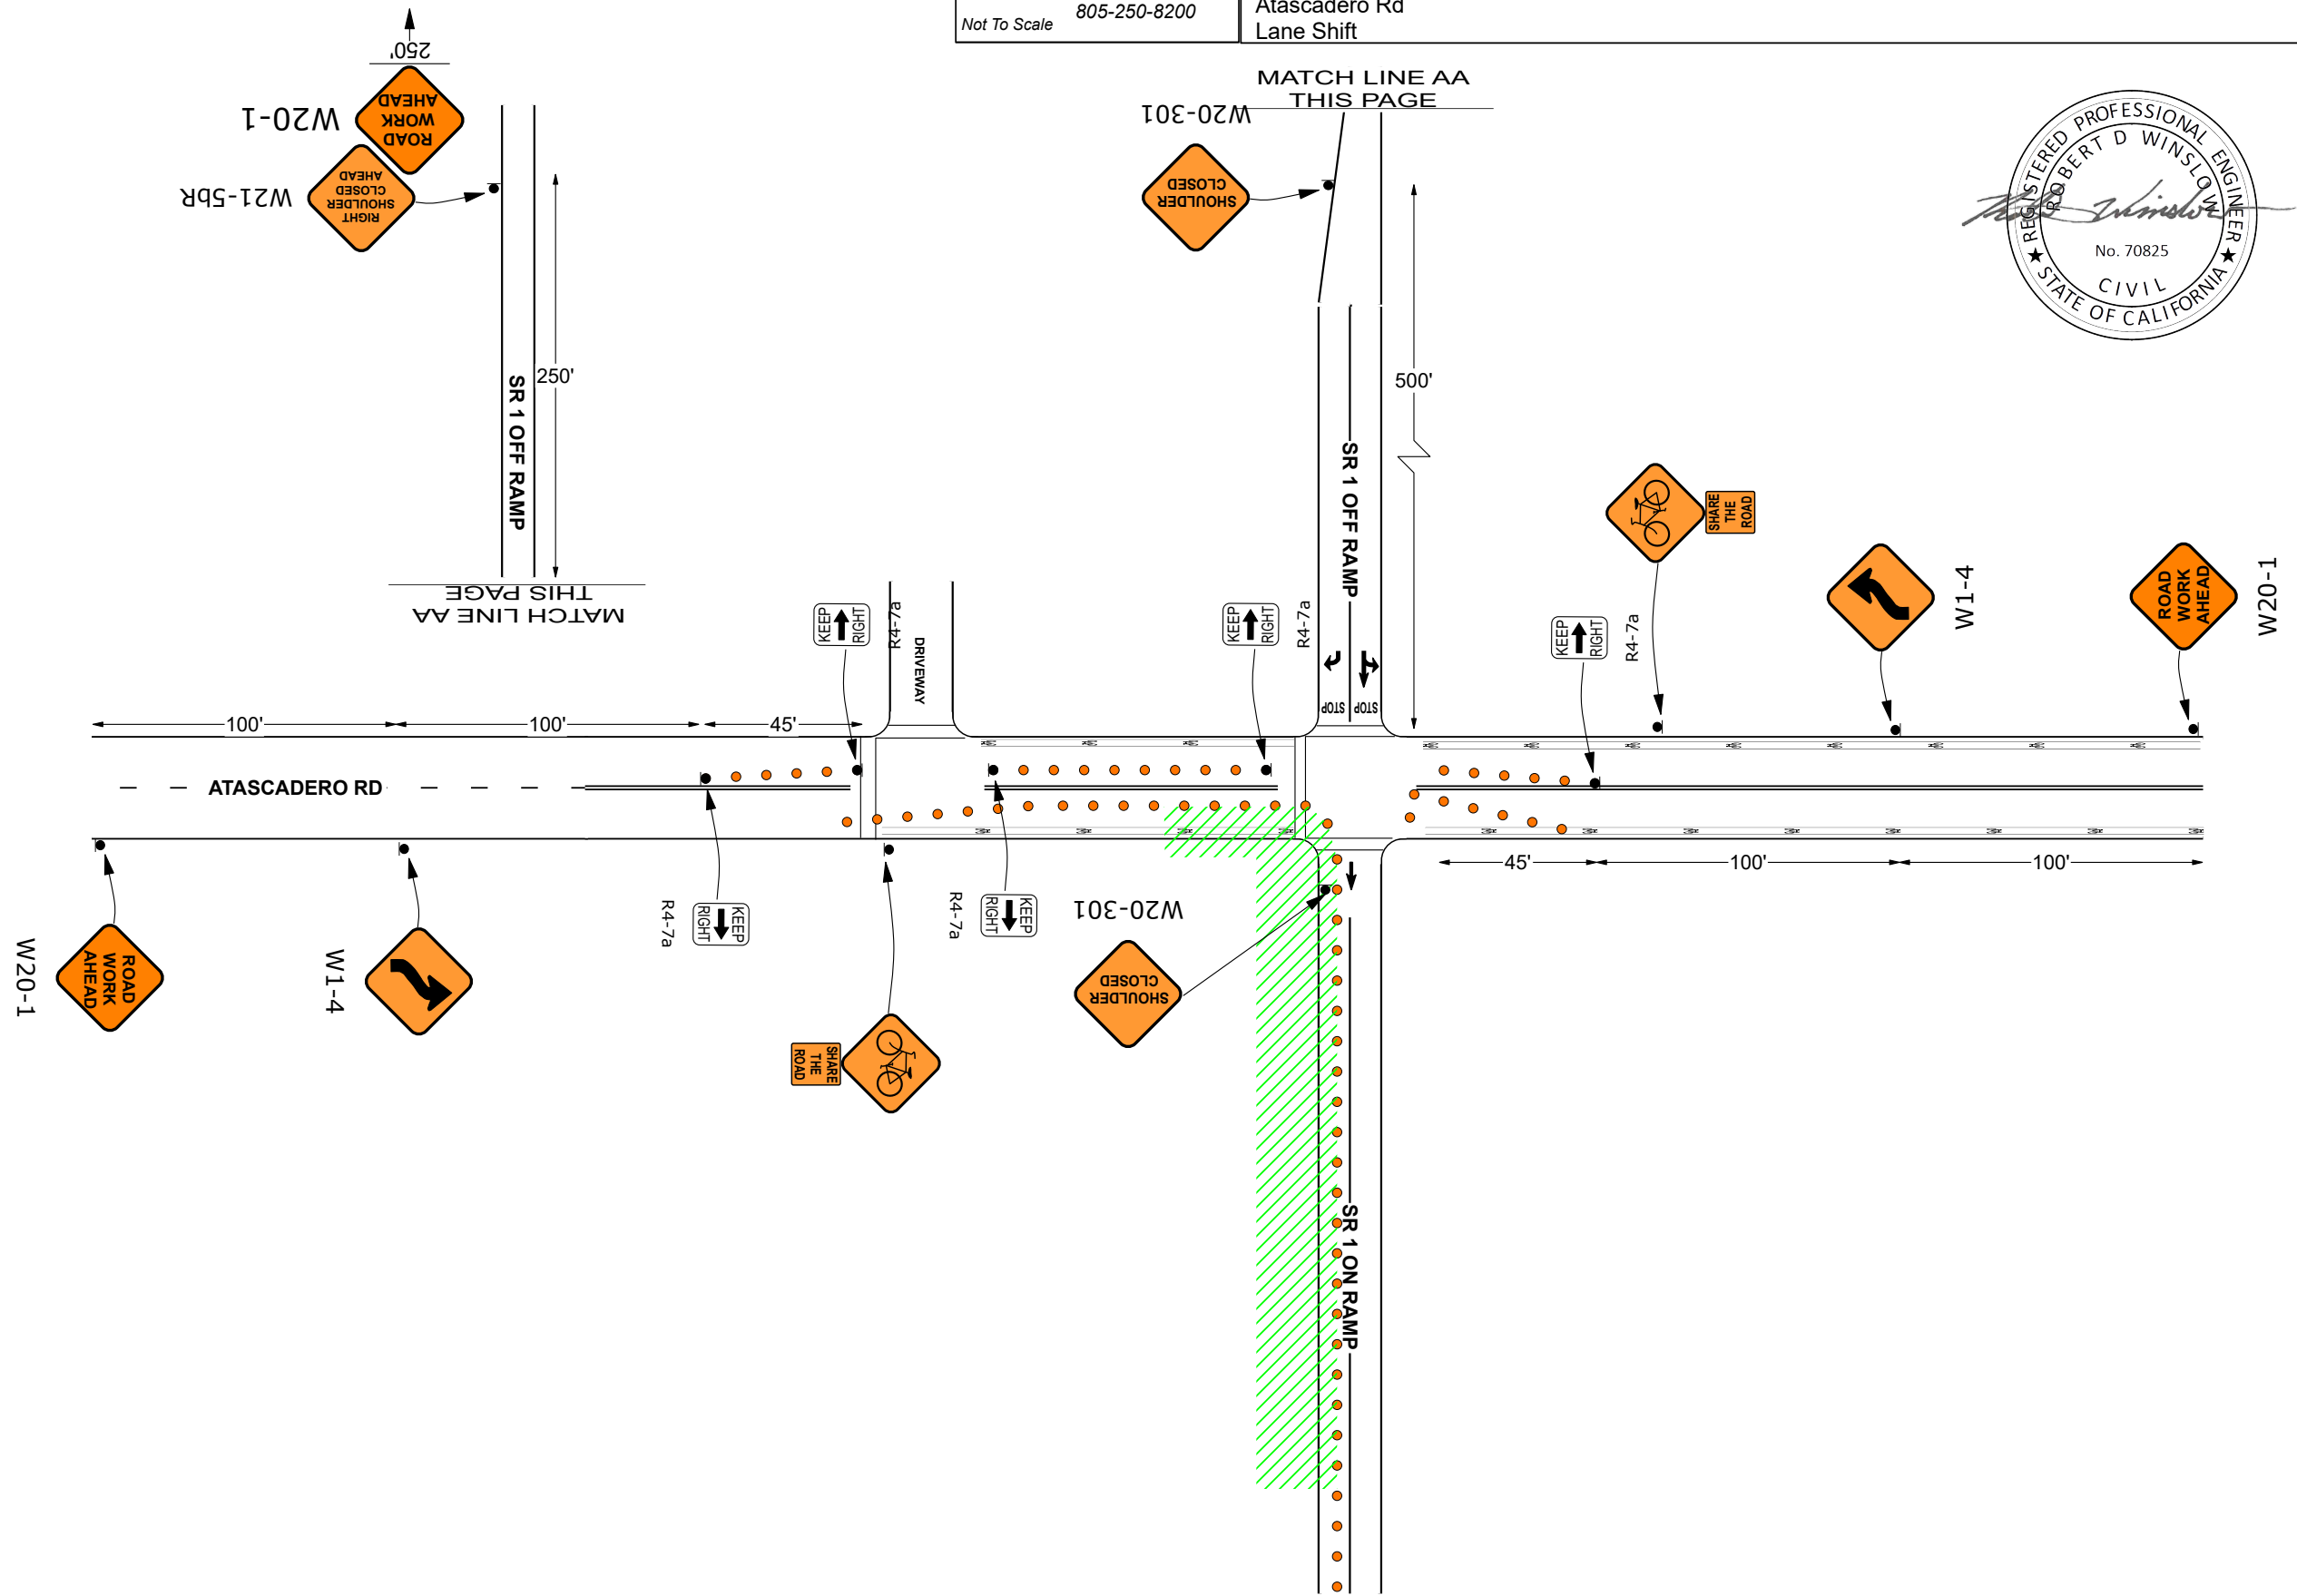

ANVIL BUILDERS

Notes:
 Anvil Builders to Setup
 Anvil Builders to Maintain
 All Traffic Control will meet 2014 CA-MUTCD Standards



Plan Issues, Call:
 805-250-8200

Not To Scale

Date: 02/19/2021 Author: Matt Miller 805-250-8220 Project: City of Moro Bay Water Reclamation Project
 Stage: 6 Permit: TBD Contact: Matthew S. Fitch
 Page: 1 Start Date: TBD Hours: 7AM-4PM
 Duration: TBD

Comments:
 Quintana RD
 Two Way Traffic

